

Kreis Ludwigsburg
 Gemeinde Schwieberdingen
 Gemarkung Schwieberdingen

Lageplan

zeichn. Teil zum Bauantrag gem. §4 LBOVVO




05. Mai 2022

Auszug aus dem Liegenschaftskataster
 Ergänzung nach § 4 LBOVVO




M = 1 : 500

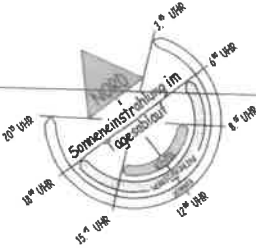


Esslinger Höhe

Dachziegelfarbe:
geplant: anthrazit
zulässig: rot erdfarben

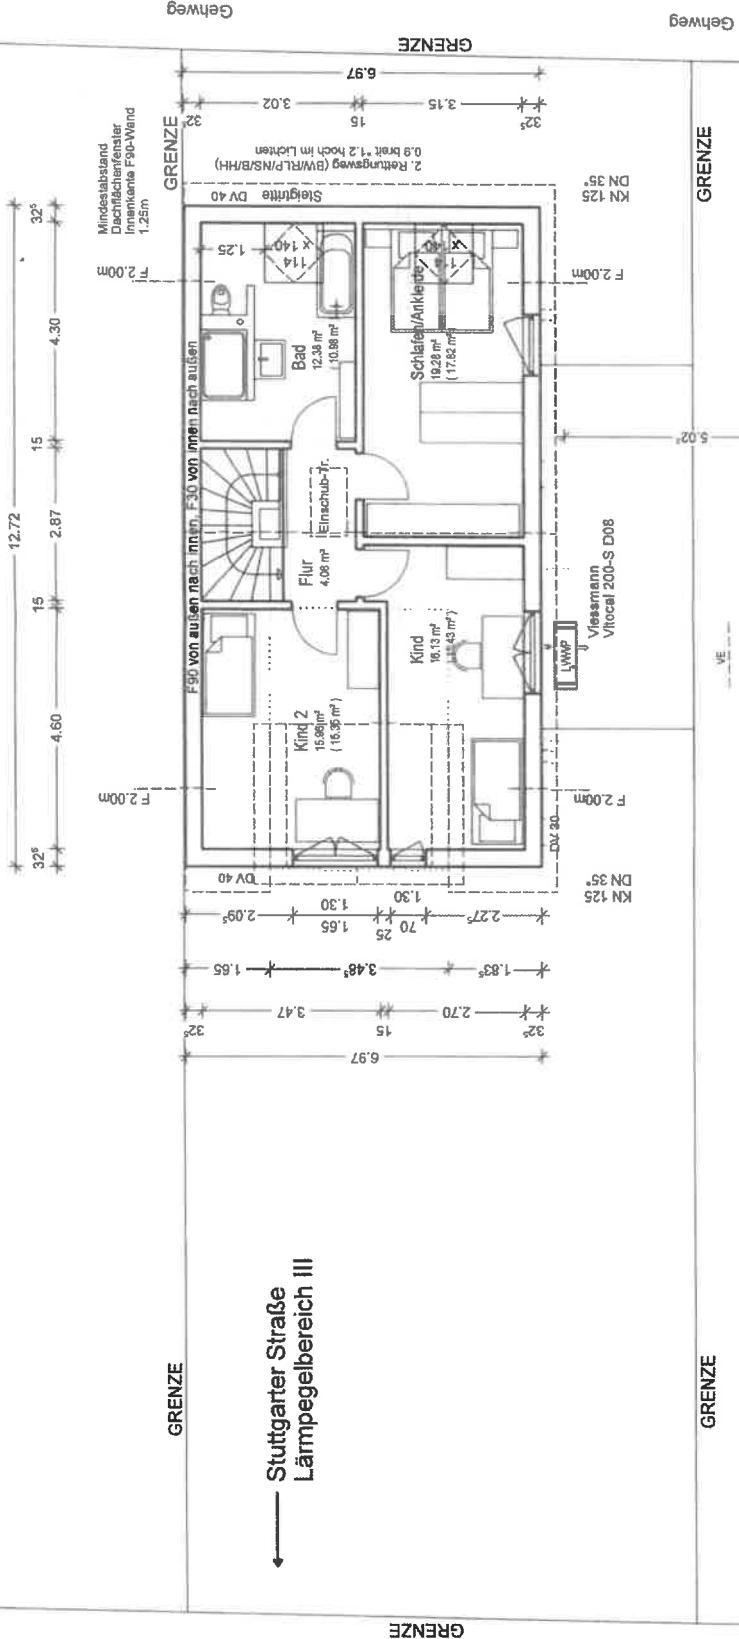

Stuttgarter Straße
Lämpelbereich III

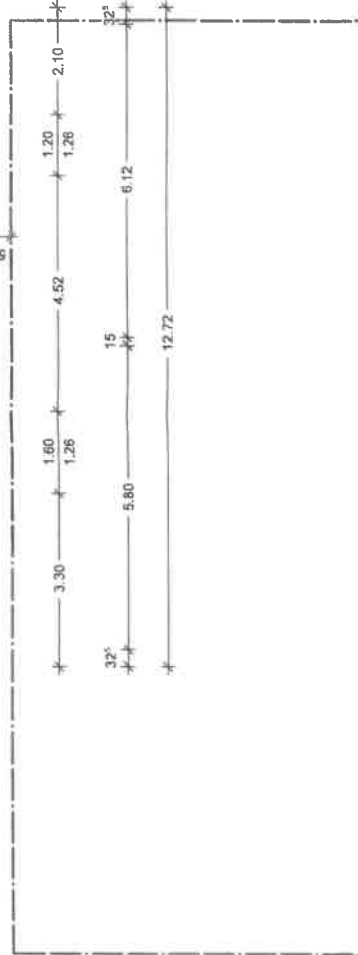

Neubau Doppelhaushälfte mit Garage

Bauherr:

gezt. Datum 05.05.2022

Plan Dachgeschoss

Bauherr

Maßstab 1:100

Plan Nr. 3

Bauort: 71701 Schwieberdingen

Flst. 10543

Esslinger Höhe

Schnitt A-A

Architectural cross-section A-A of a building. The drawing shows the interior layout with rooms, stairs, and a roof structure. Key features include:

- Roof structure with a 35° pitch (DN 35°) and a 12° section (DN 12°).
- Ground level (GRENZE) at 301.80.
- Reference level (Bezugshöhe) at 299.00.
- Street level (Straße) at 296.35.
- Planned shaft (Gepl. Schacht S 292.55) with a height of 292.56.
- Various floor levels (FH = 296.04, EFH (roh) = 298.64).
- Dimensions for room widths and heights are provided.
- Note: "Vorf. Gelände an Grenze" (Advance terrain at boundary).

Neubau Doppelhaushälfte mit Garage